


TRACTOR SUPPLY
COMPANY ADDITION
(Volume 9, Page 302, P.R.W.C.T.)
Lot 1, Block 1

CALLED 3.6908 ACRES
ARBORS OF MINEOLA, LLC
TO
AOM APARTMENTS, LLC
APRIL, 2021
DOCUMENT NO. 2021-00004135

CALLED 2.000 ACRES
DONOVAN FRANKLIN WHITE, JR.
AND WIFE, NANCY N. WHITE
TO
DONOVAN WHITE CABINETS, INC.
MARCH 26, 2004
VOLUME 1990, PAGE 260

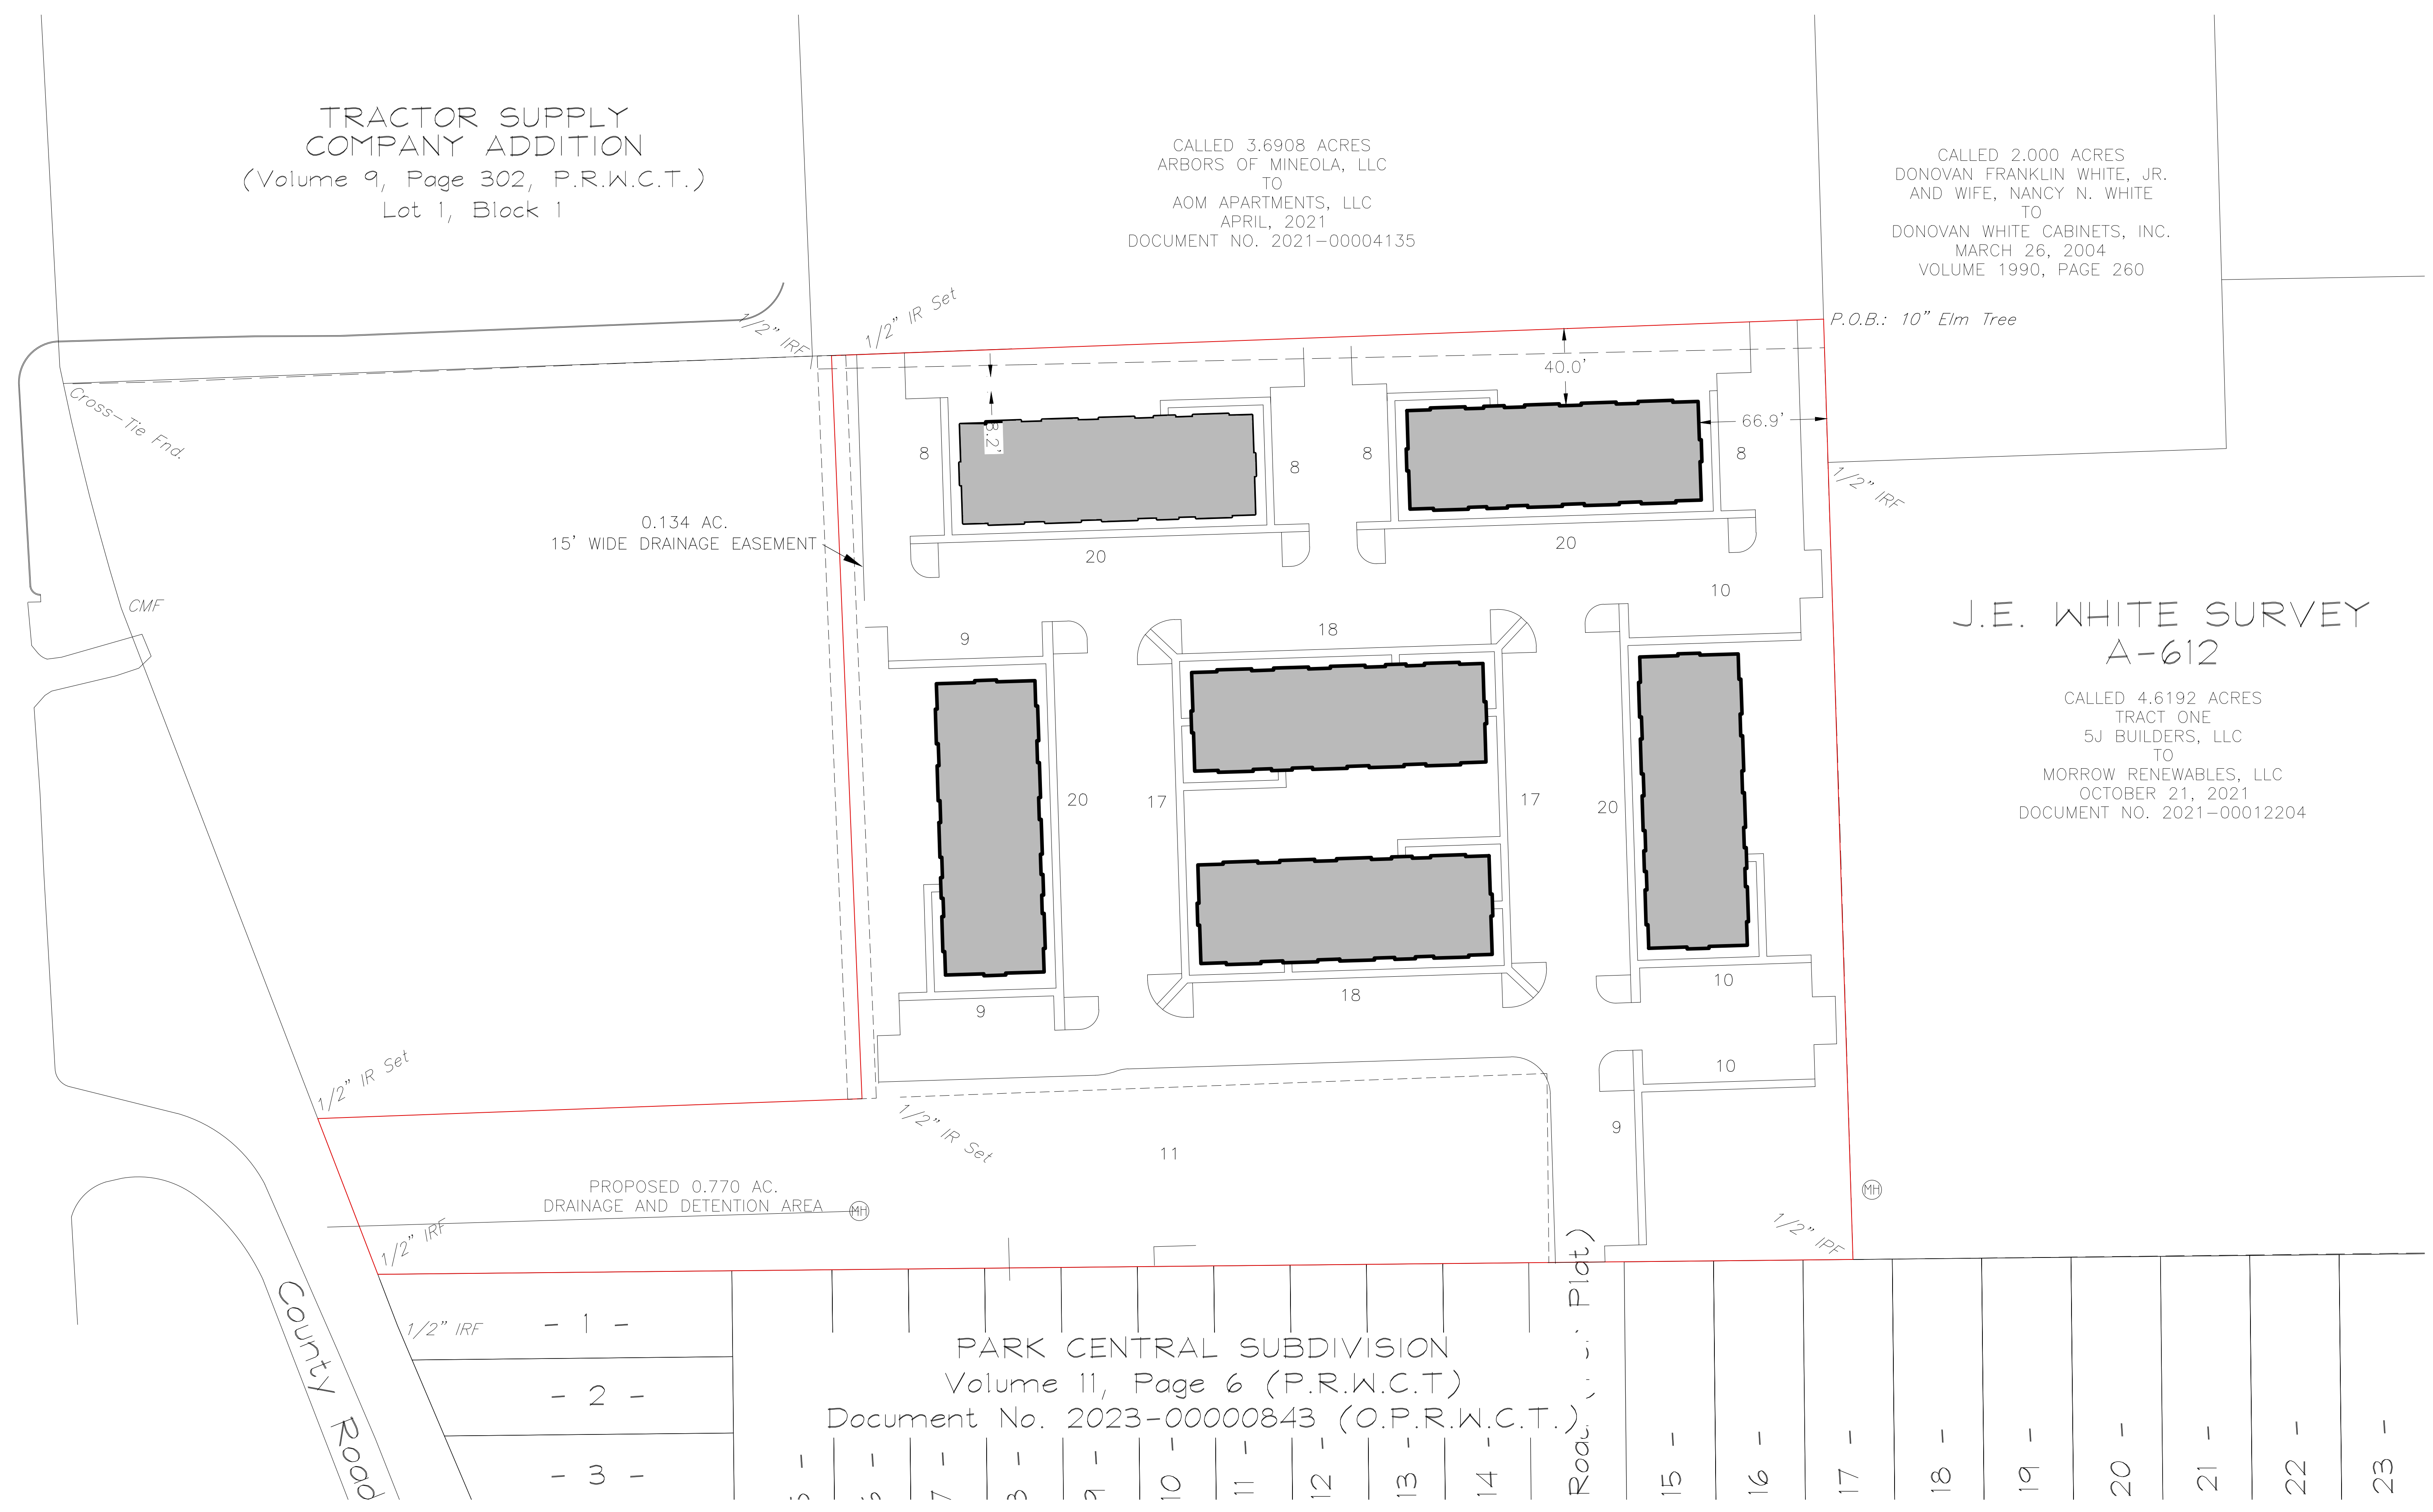


J.E. WHITE SURVEY
A-612

CALLED 4.6192 ACRES
TRACT ONE
5J BUILDERS, LLC
TO
MORROW RENEWABLES, LLC
OCTOBER 21, 2021
DOCUMENT NO. 2021-00012204

PARK CENTRAL SUBDIVISION
Volume 11, Page 6 (P.R.W.C.T.)
Document No. 2023-00000843 (O.P.R.W.C.T.)

County Road

Road (Plot)

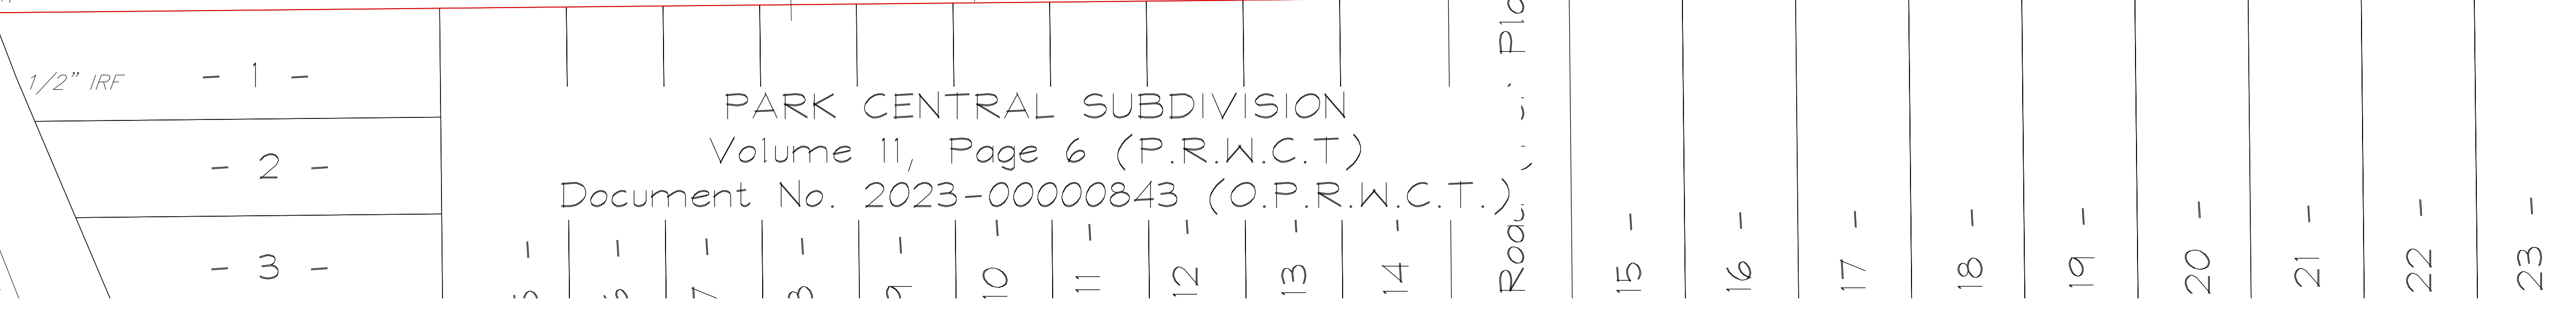

NEW APARTMENT BUILDINGS
FOR
PARK CENTRAL MINEOLA
MINEOLA, TEXAS

THIS DRAWING IS PROPERTY OF
H&R DESIGN AND CONST. AND
IS NOT TO BE REPRODUCED OR
COPIED IN WHOLE OR IN PART
WITHOUT WRITTEN CONSENT OF
THE DESIGNER. IT IS ONLY
TO BE USED FOR THE
PROJECT AND SITE SPECIFIED
HEREIN AND IS NOT TO BE
USED ON ANY OTHER PROJECT.
IT IS ALSO TO BE RETURNED
UPON REQUEST.

SHEET
A1.0